



VÝZTUŽ ZÁKLADOVÝCH PASŮ

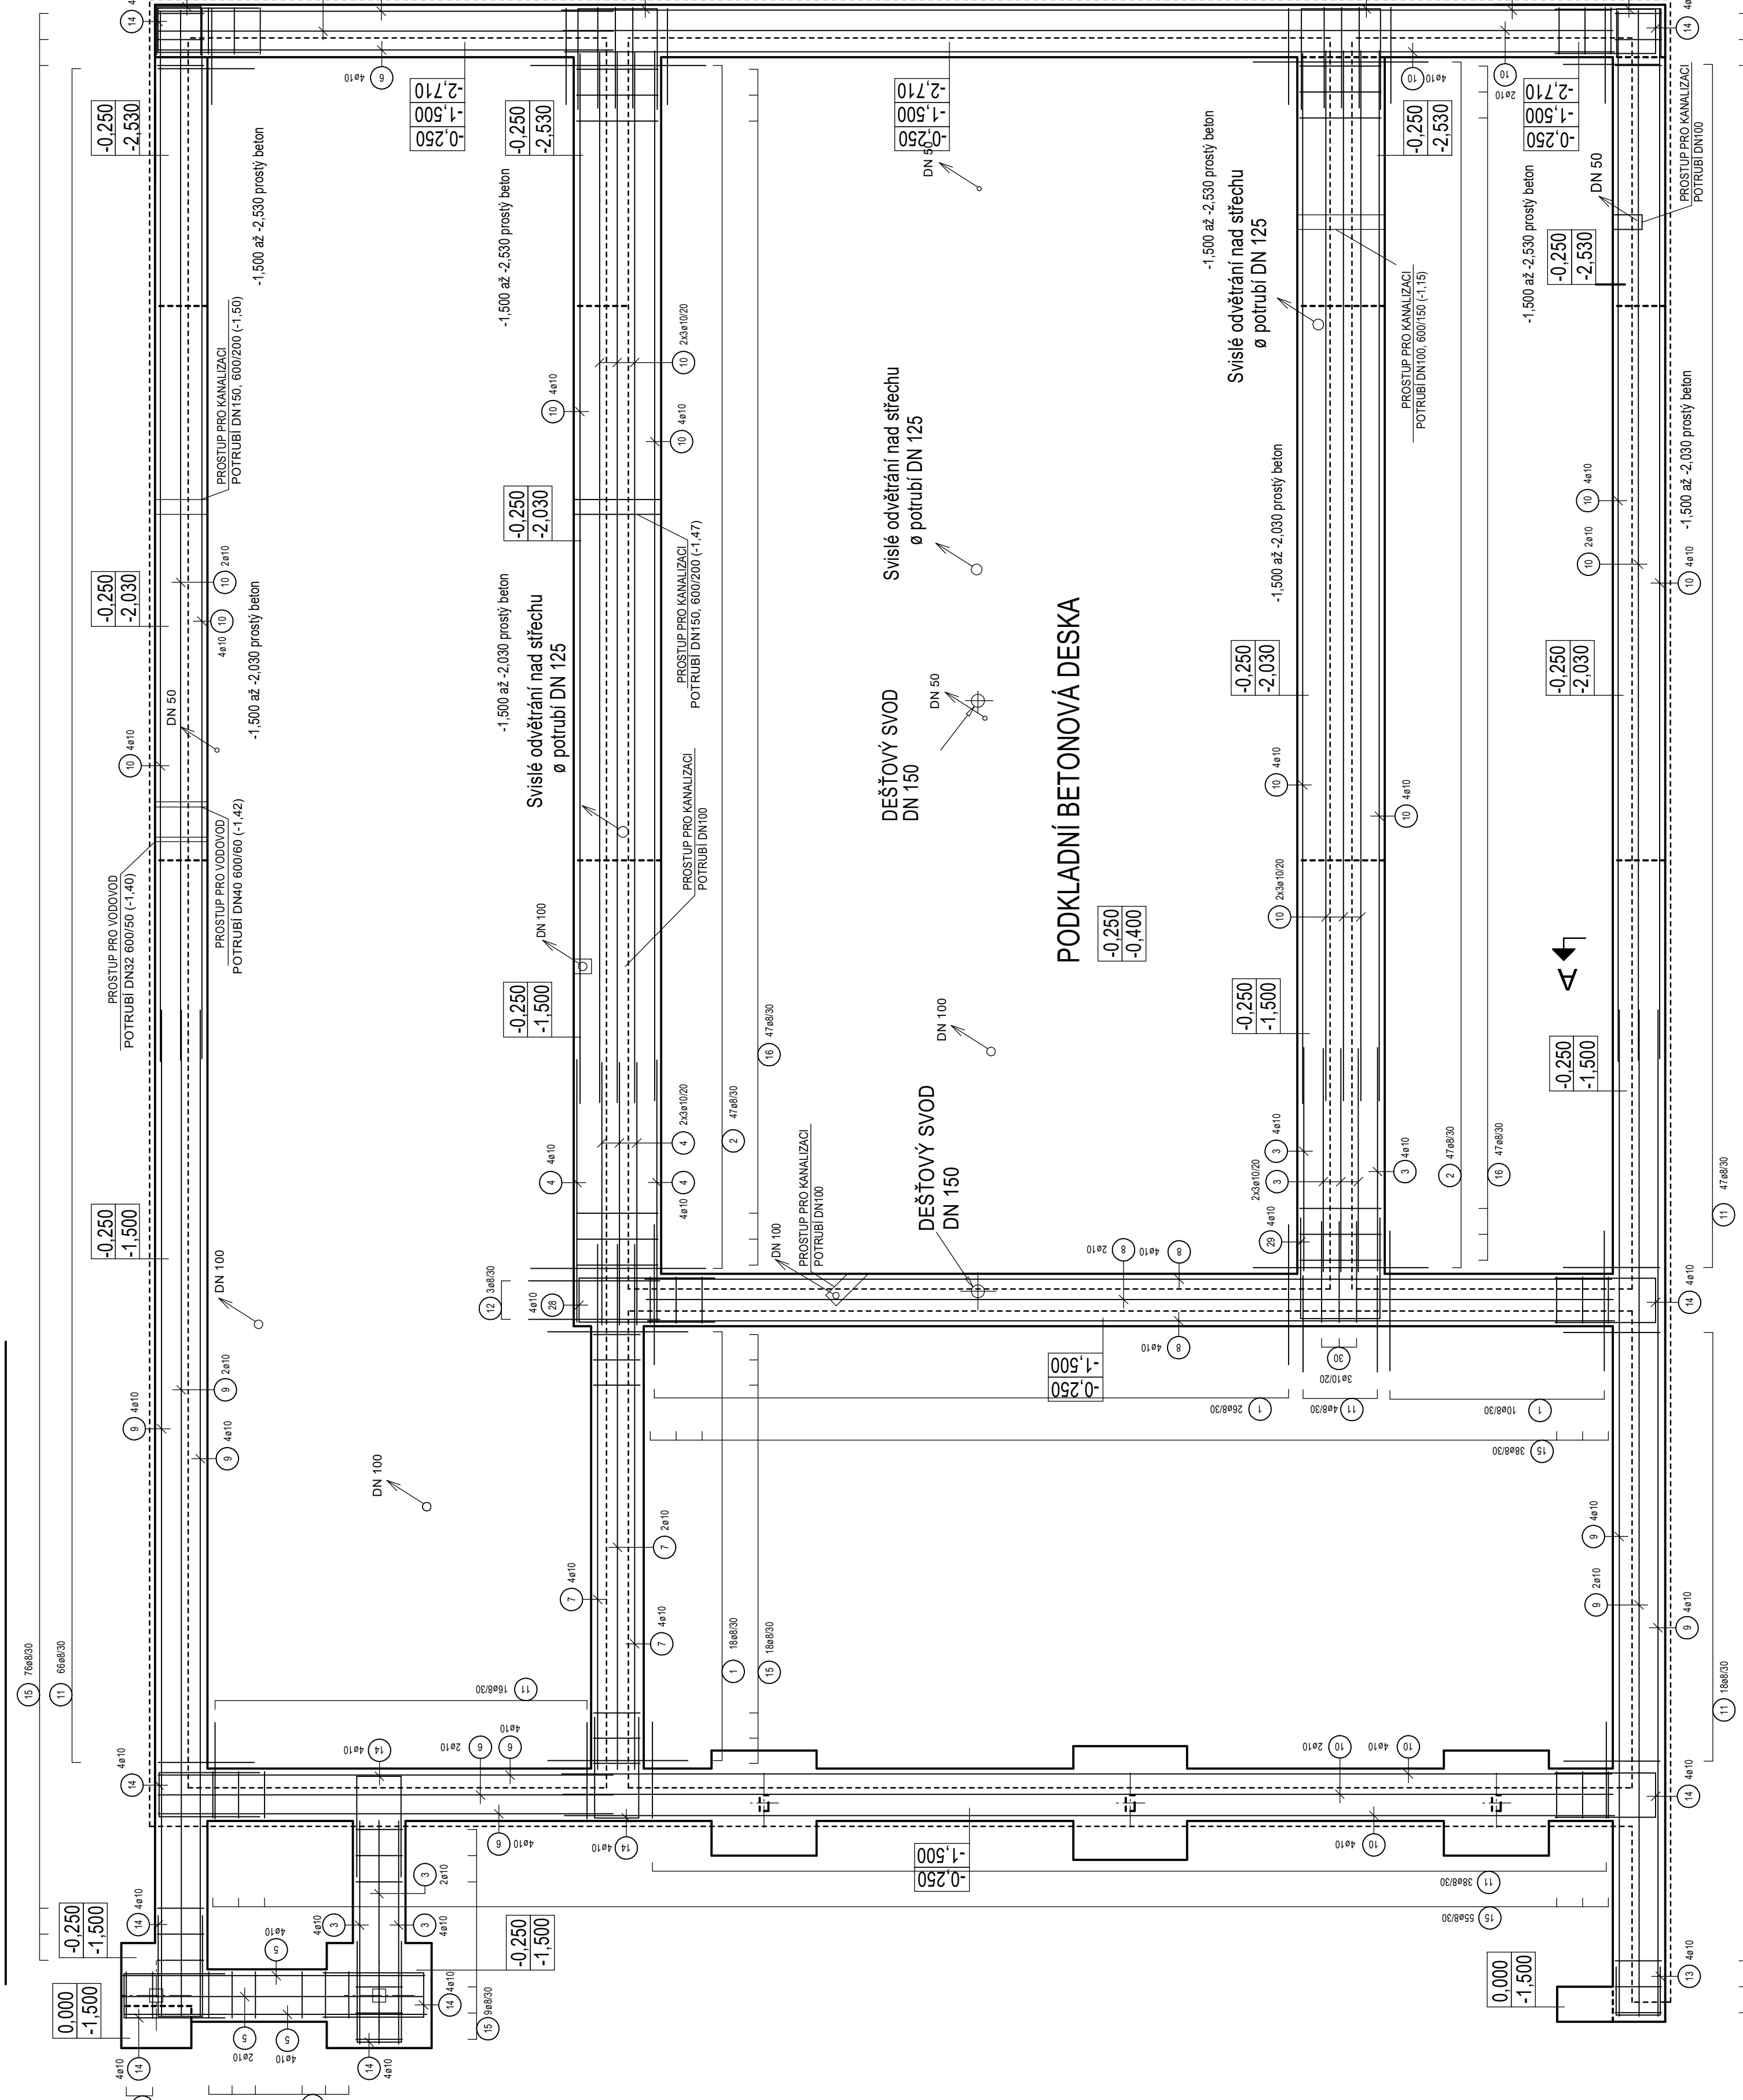

ŘEZ A-A


M 1:25

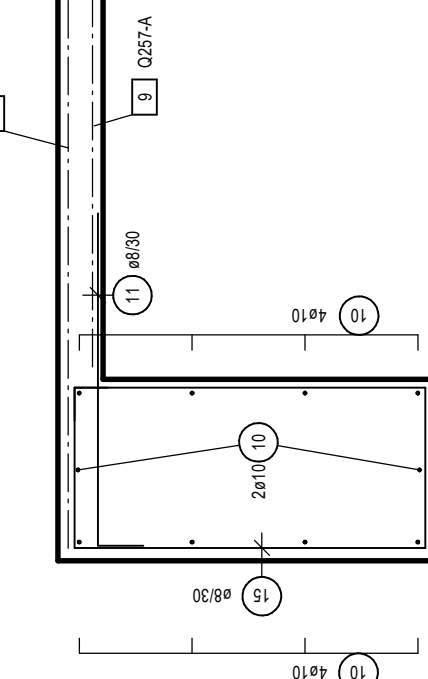

- 1 54 ø 8 (1.60)
2 94 ø 8 (2.00)


PŮDORYS - VÝKRES TVARU ZÁKLADŮ

M 1:75

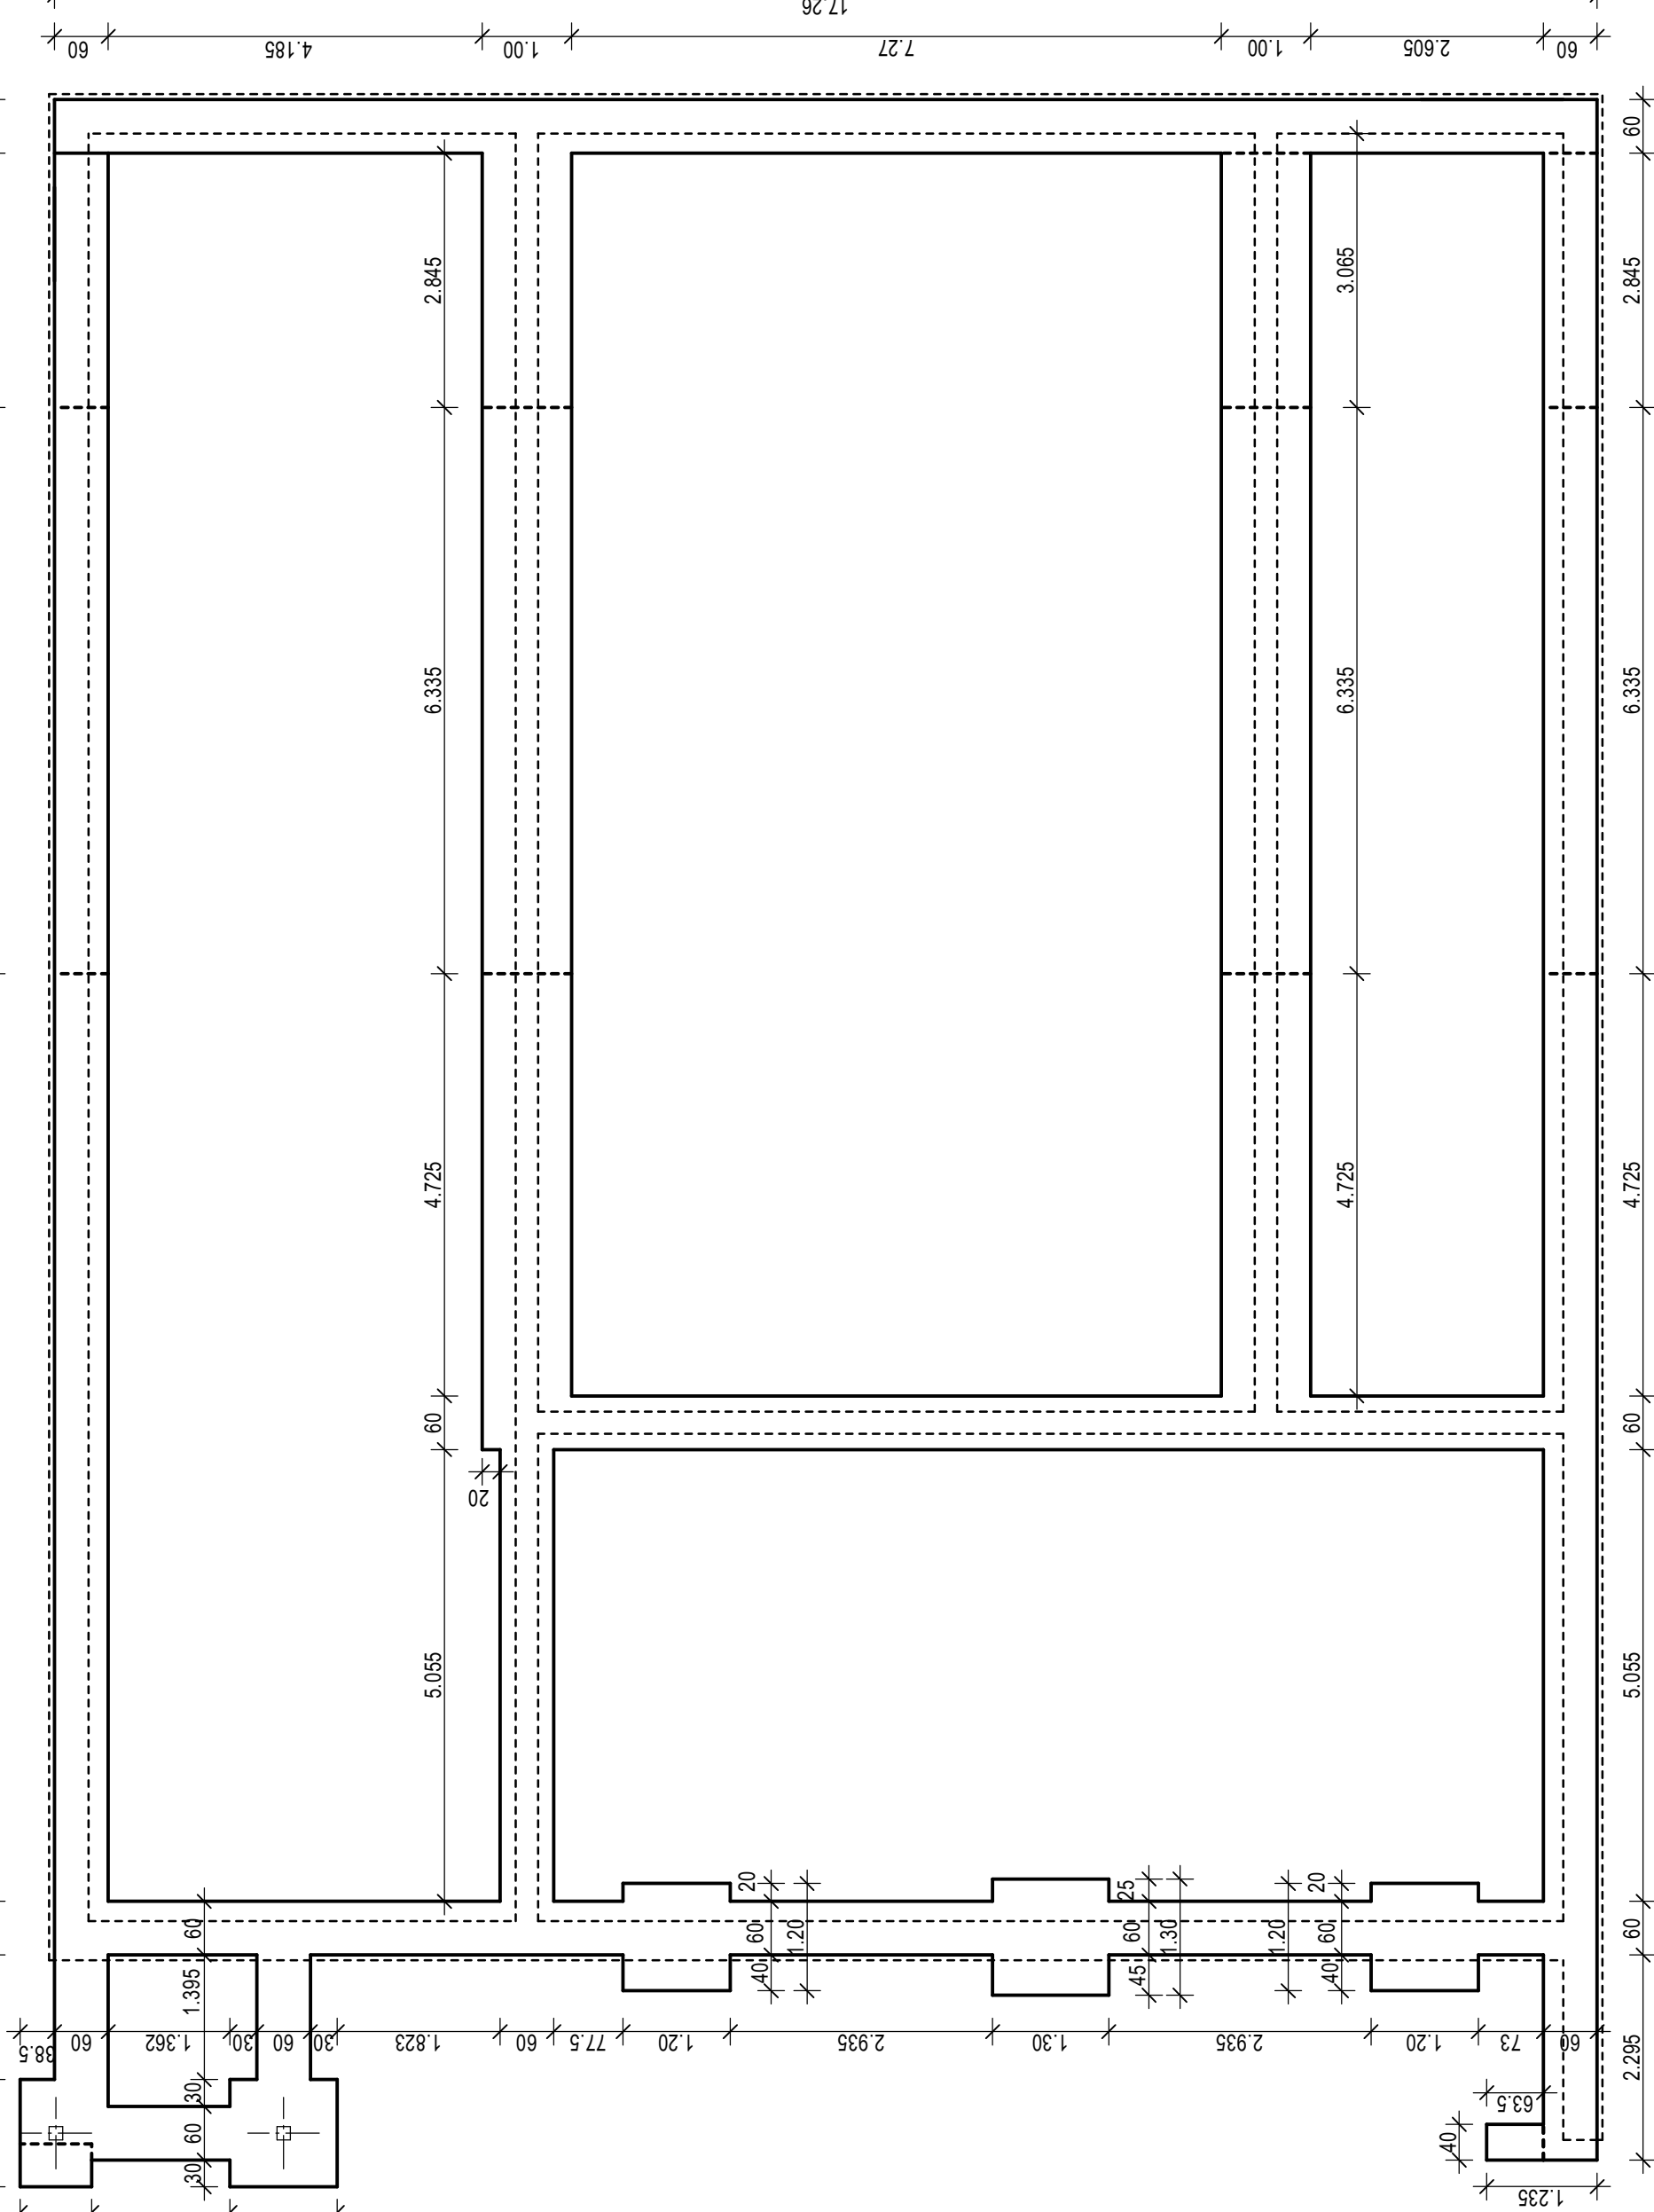


DOLNÍ VÝZTUŽ DESKY PODLAHY

M 1:75

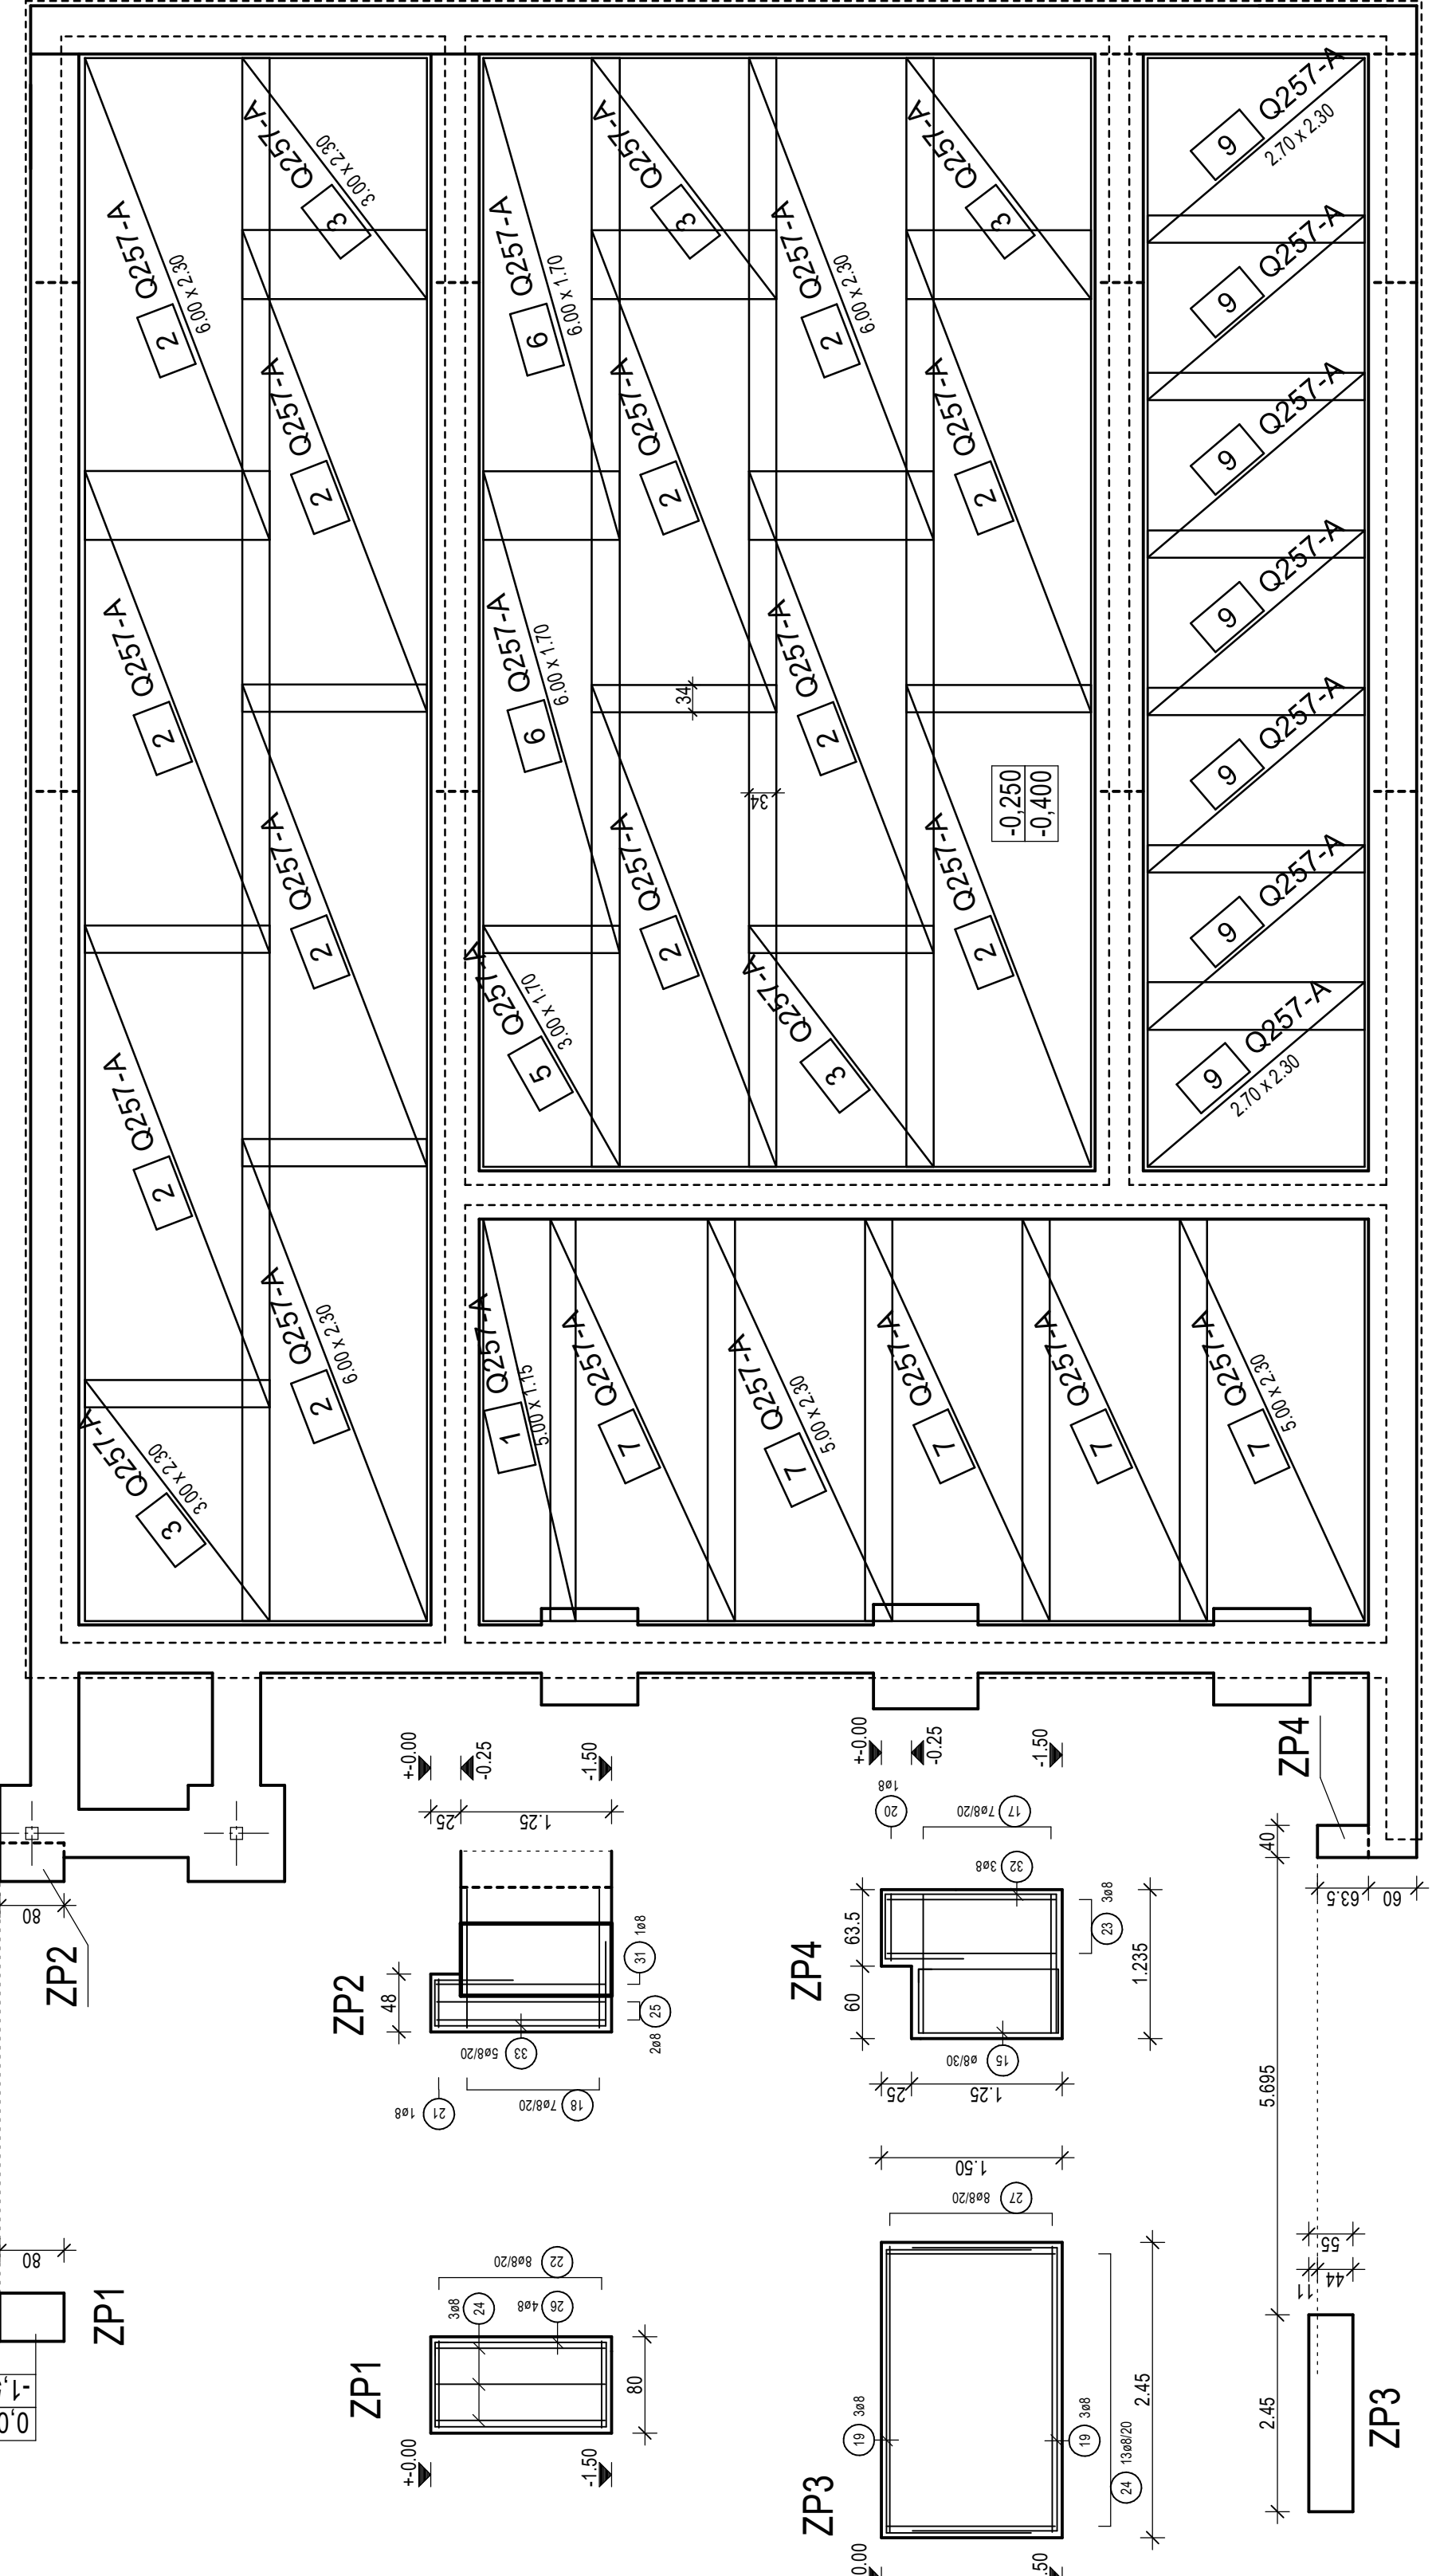

HORNÍ VÝZTUŽ DESKY PODLAHY

M 1:75

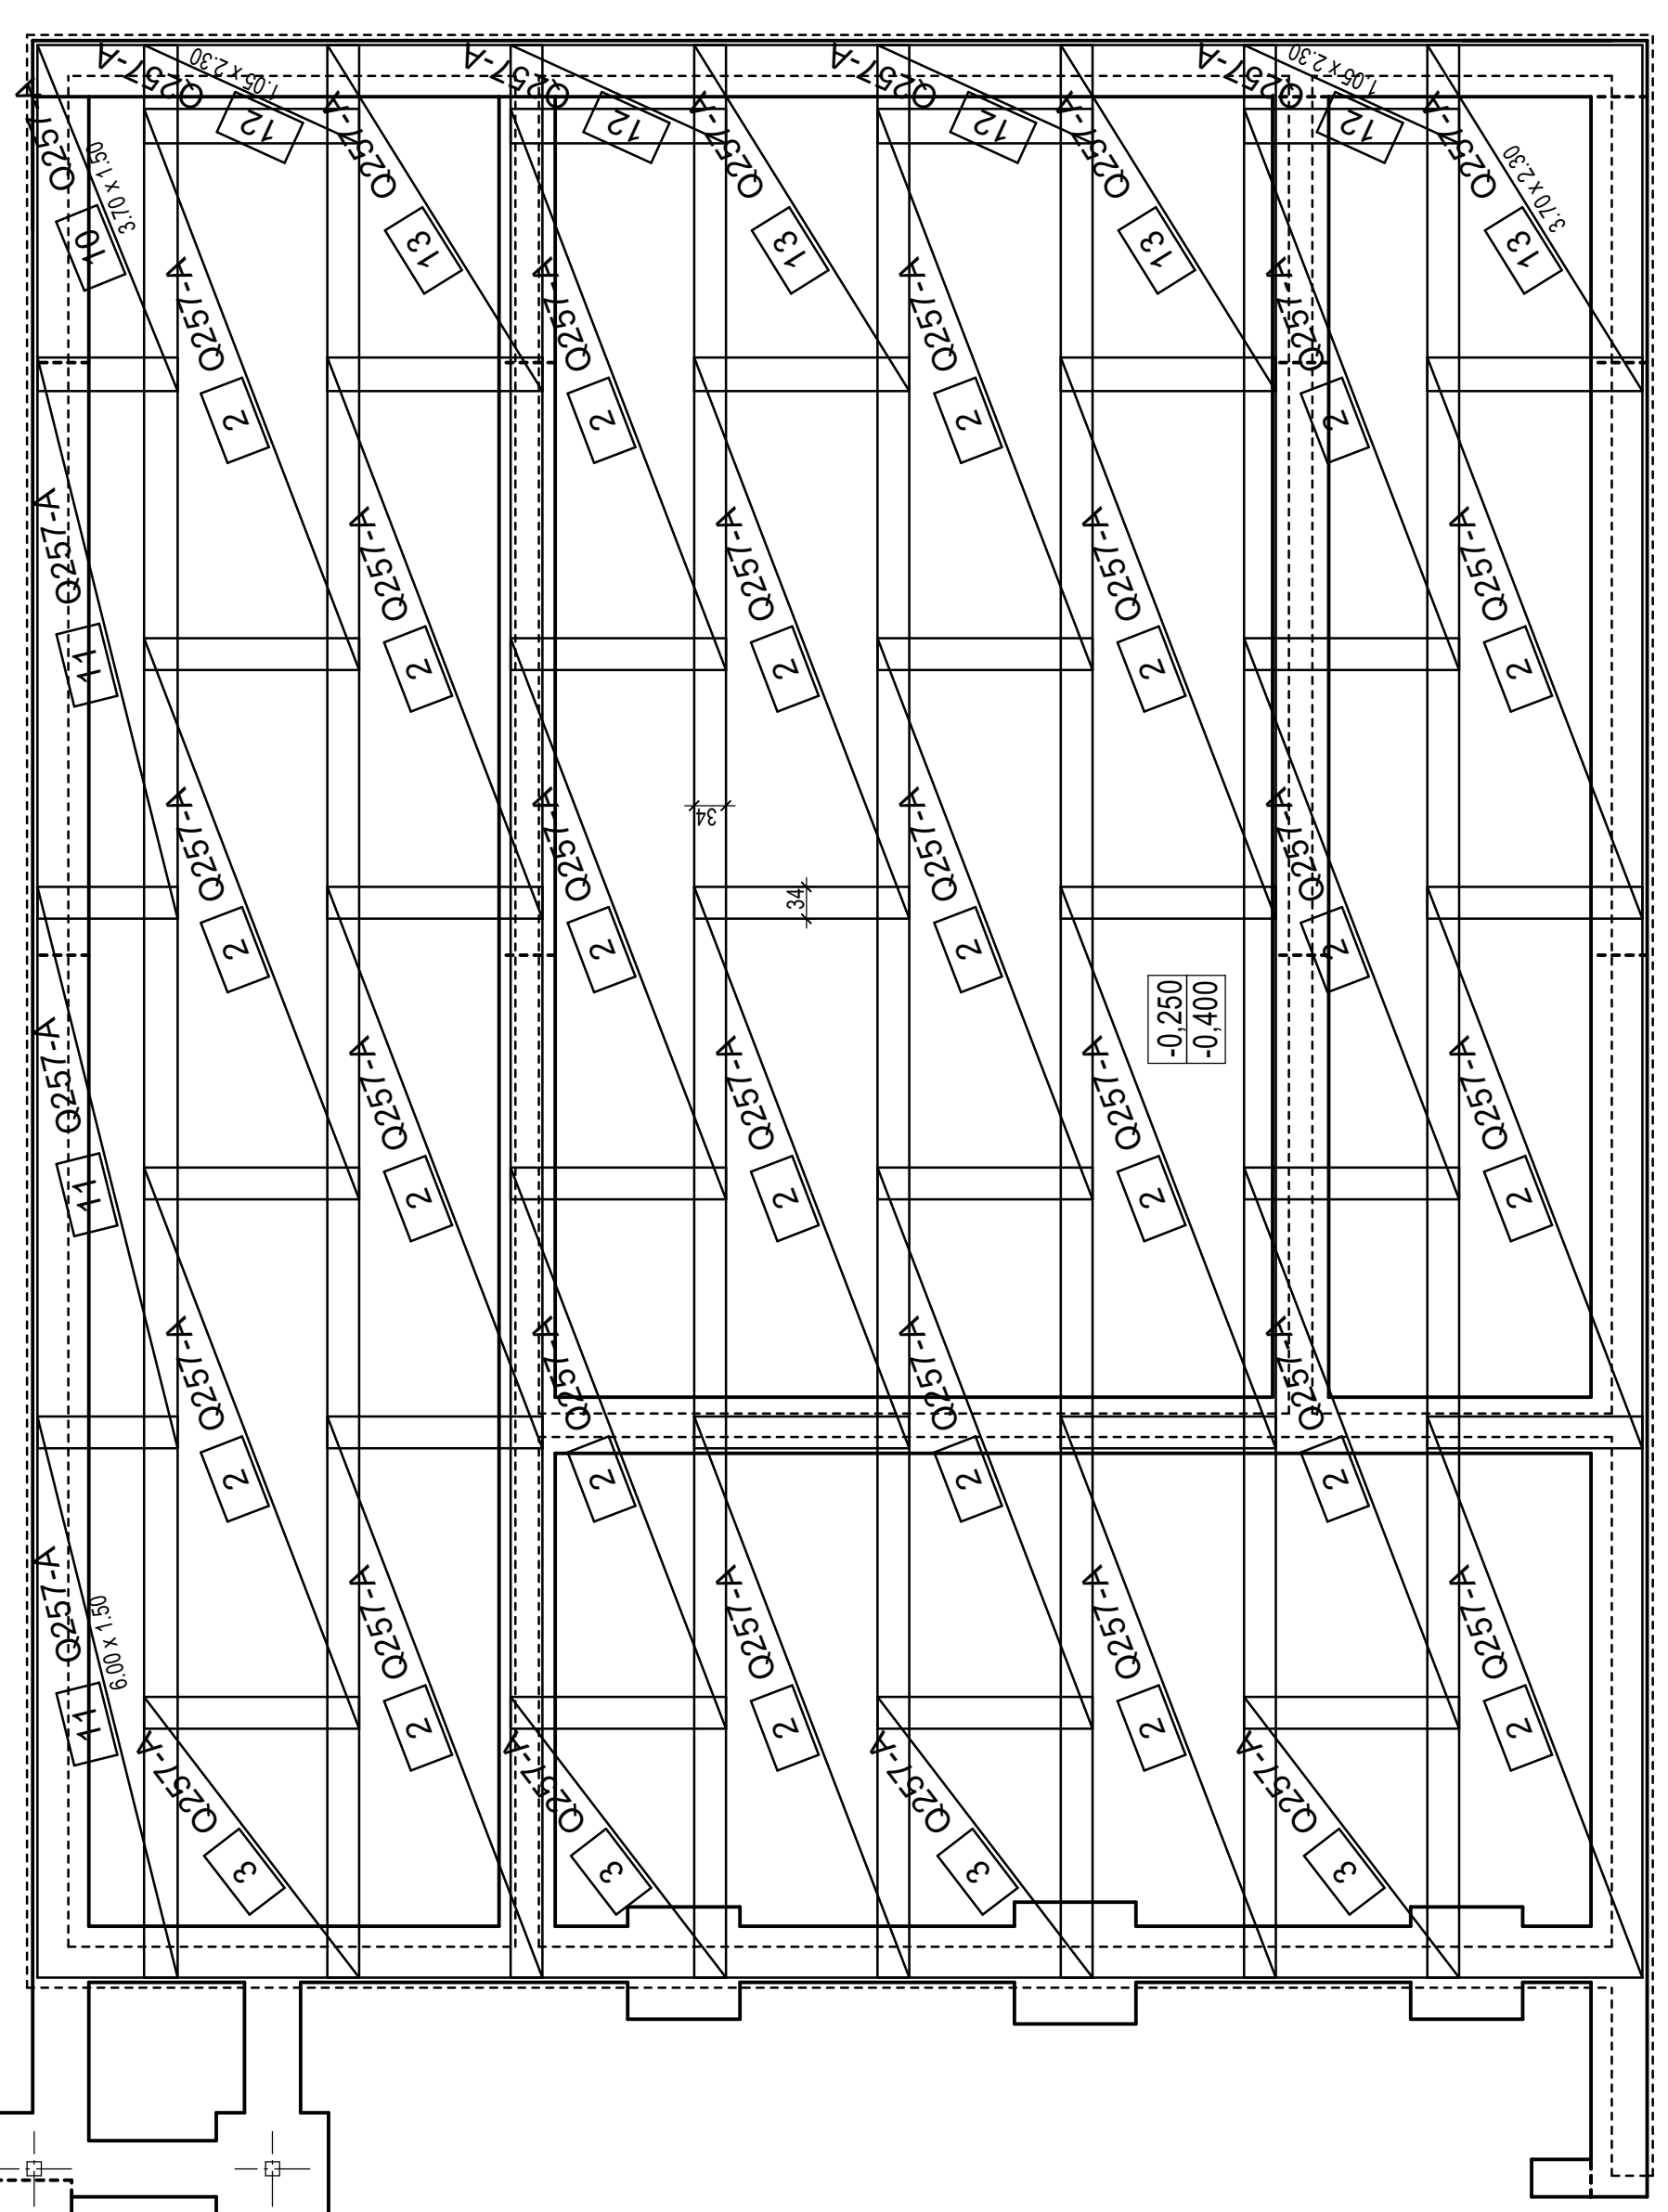

VÝPIS PRUTOVÉ VÝZTUŽE B500B

POZ.	KS	d (mm)	DELKA (m)	HMOTNOST (kg)	DELKA CELKEM (m)
1	54	8	1.600	0.632	88.400
2	24	10	2.550	1.573	61.200
3	24	10	3.000	1.854	72.000
4	10	10	3.000	1.854	30.000
5	20	10	5.200	3.288	104.000
6	10	10	6.000	3.702	60.000
7	20	10	6.000	3.702	120.000
8	20	10	11.500	7.096	230.000
9	10	10	12.500	7.494	74.900
10	20	10	12.500	7.494	149.800
11	20	10	1.500	0.632	4.950
12	3	8	1.500	0.632	4.950
13	3	8	1.500	0.632	4.950
14	44	10	2.895	1.731	123.420
15	338	8	3.600	1.422	1.216.800
16	338	8	3.600	1.422	1.216.800
17	338	8	3.600	1.422	1.216.800
18	7	8	2.700	1.173	20.780
19	7	8	2.700	1.173	20.780
20	7	8	1.070	0.778	7.370
21	1	8	2.460	0.972	2.460
22	1	8	2.460	0.972	2.460
23	3	8	3.600	1.422	10.800
24	16	8	4.020	1.588	64.320
25	2	8	4.440	1.762	8.880
26	4	8	4.460	1.762	17.840
27	8	8	5.000	2.331	41.200
28	8	8	5.000	2.331	41.200
29	12	10	3.305	1.977	38.460
30	9	10	3.420	2.110	30.780
31	3	8	1.422	0.866	4.266
32	3	8	3.755	1.463	11.265
33	5	8	3.150	1.244	15.750

CELKOVÉ MNOŽSTVÍ BET. OCEL B500B

(mm)	(kg/m)	(m)	(kg)
8	0.365	2.482.135	880.443
10	0.617	1.684.540	1.039.361
HMOTNOST CELKEM			2.019.804

VÝPIS SÍTĚ

POZ.	KS	TYP	DELKA (m)	SÍRKA (m)	HMOTNOST (kg)
1	1	Q257-A	5.000	1.150	23.690
2	36	Q257-A	6.000	2.300	2.046.816
3	9	Q257-A	3.000	2.300	256.852
4	2	Q257-A	6.000	1.700	84.048
5	2	Q257-A	5.000	2.300	236.900
6	1	Q257-A	3.700	1.500	22.886
7	1	Q257-A	3.700	1.500	22.886
8	3	Q257-A	5.000	2.300	33.790
9	4	Q257-A	3.700	2.300	140.245
HMOTNOST CELKEM					3.161.564

BETON C20/25 XC2, XA1

kytí deska podlahy 25mm

OCEL B 500B

Distanční prvky pod horní výztuž

UTB 60 386 ks

SO 02 Vstupní objekt kemp

VÝKRES VÝZTUŽE ZÁKLADŮ A DESKY PODLAHY

D.1.2.

03